


TOP STATION PLAN  
SCALE: 1/2" = 1'-0"



INTERIOR STATION PLAN

SCALE: 1/2" = 1'-0"

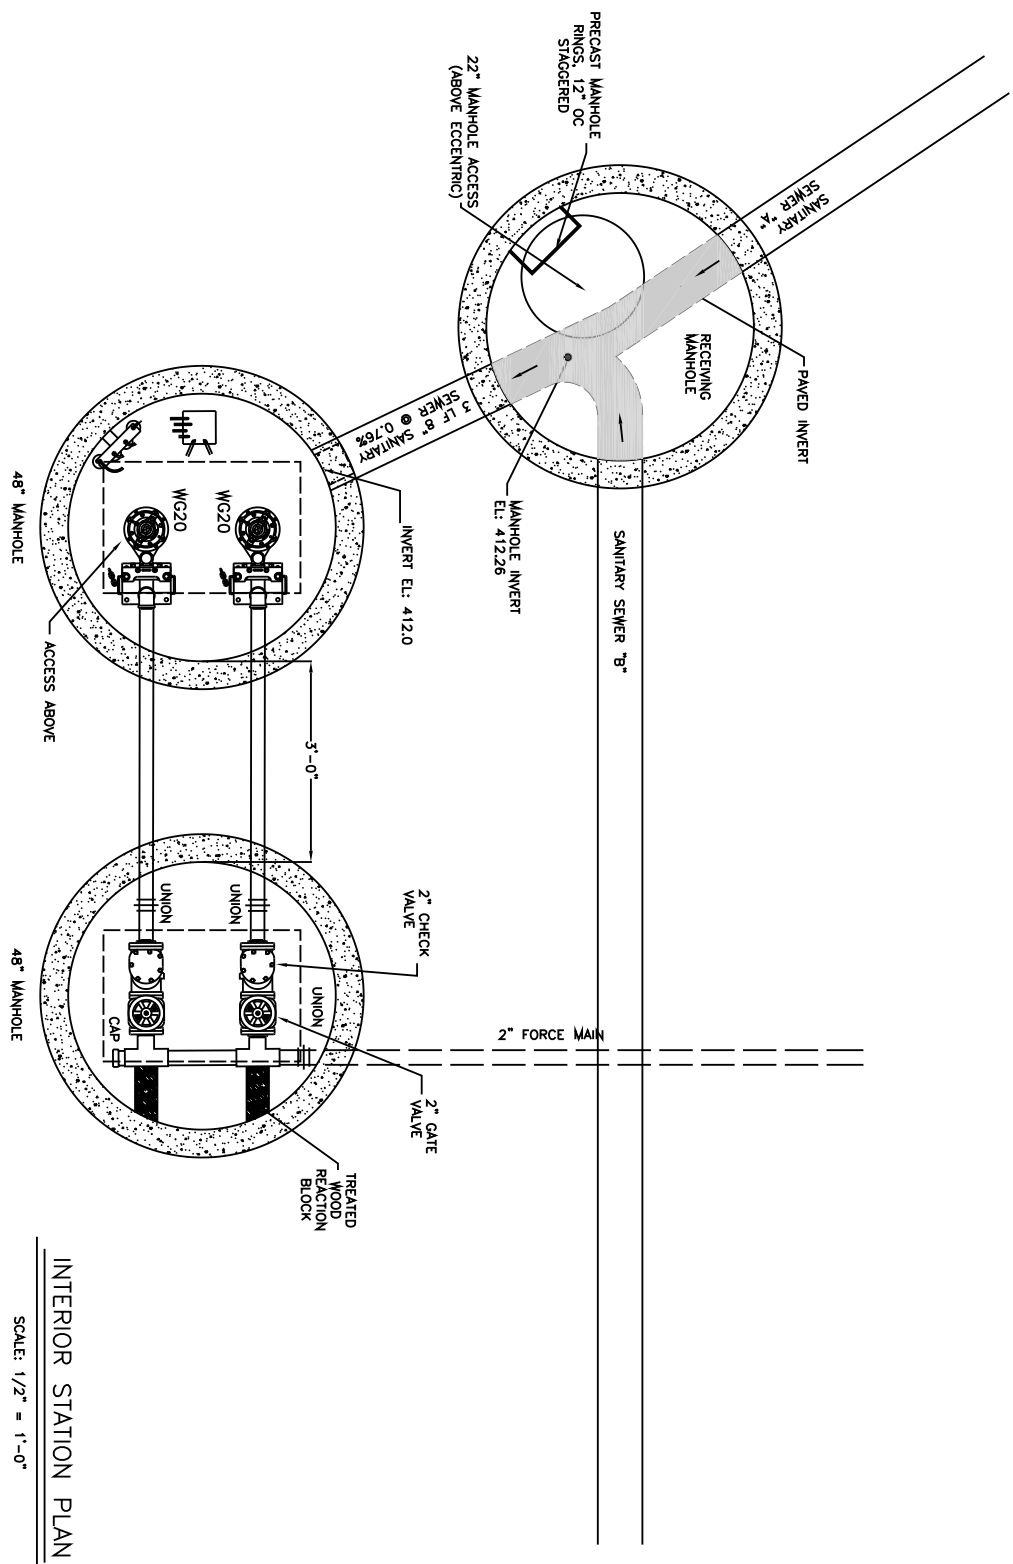